


SHEAR WALL KEY PLAN

SCALE - 1/12"=1'-0"
REF: S2.01


A compass rose icon with a vertical line and an arrow pointing upwards, labeled 'N' at the top.

FOR APPROVAL WAIVED

ALL BARS IN THIS DRAWING ASTM A615 GRADE 60 BLACK UNCOATED

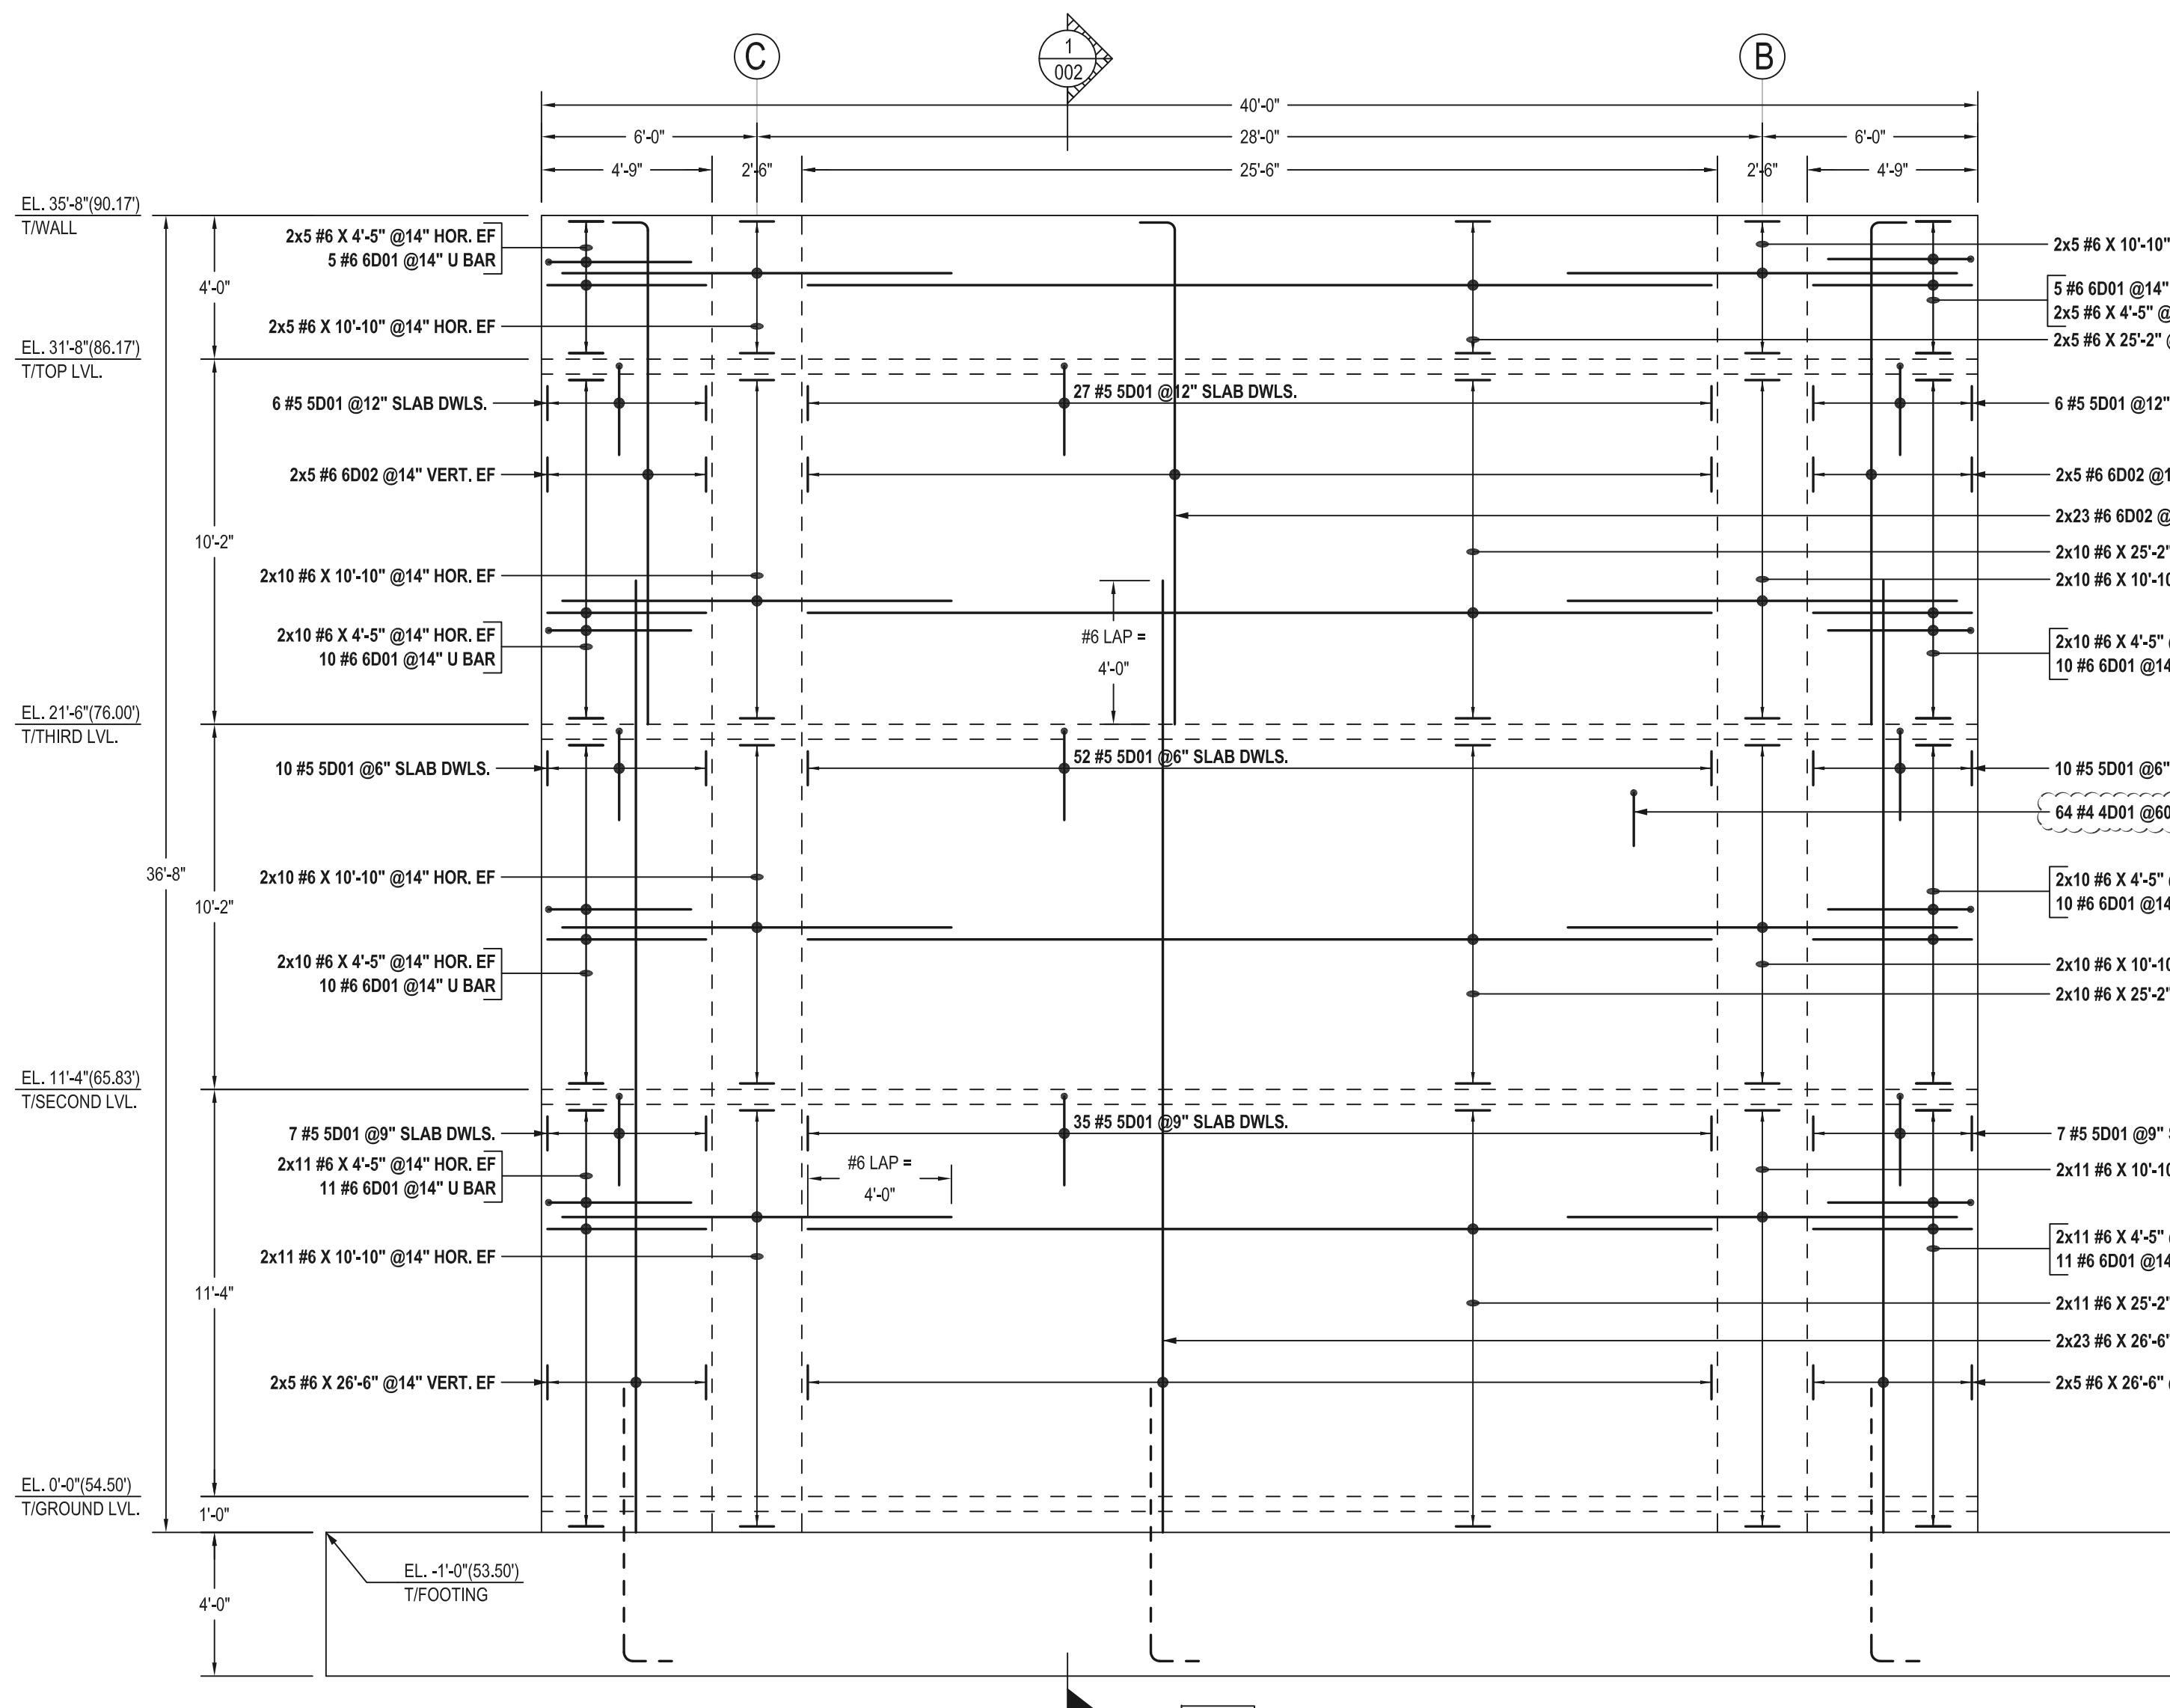

GRID - 1
24" THICK WALL
ELEVATION A
SCALE - 1/4"=1'-0"
REF: 1/S3.21

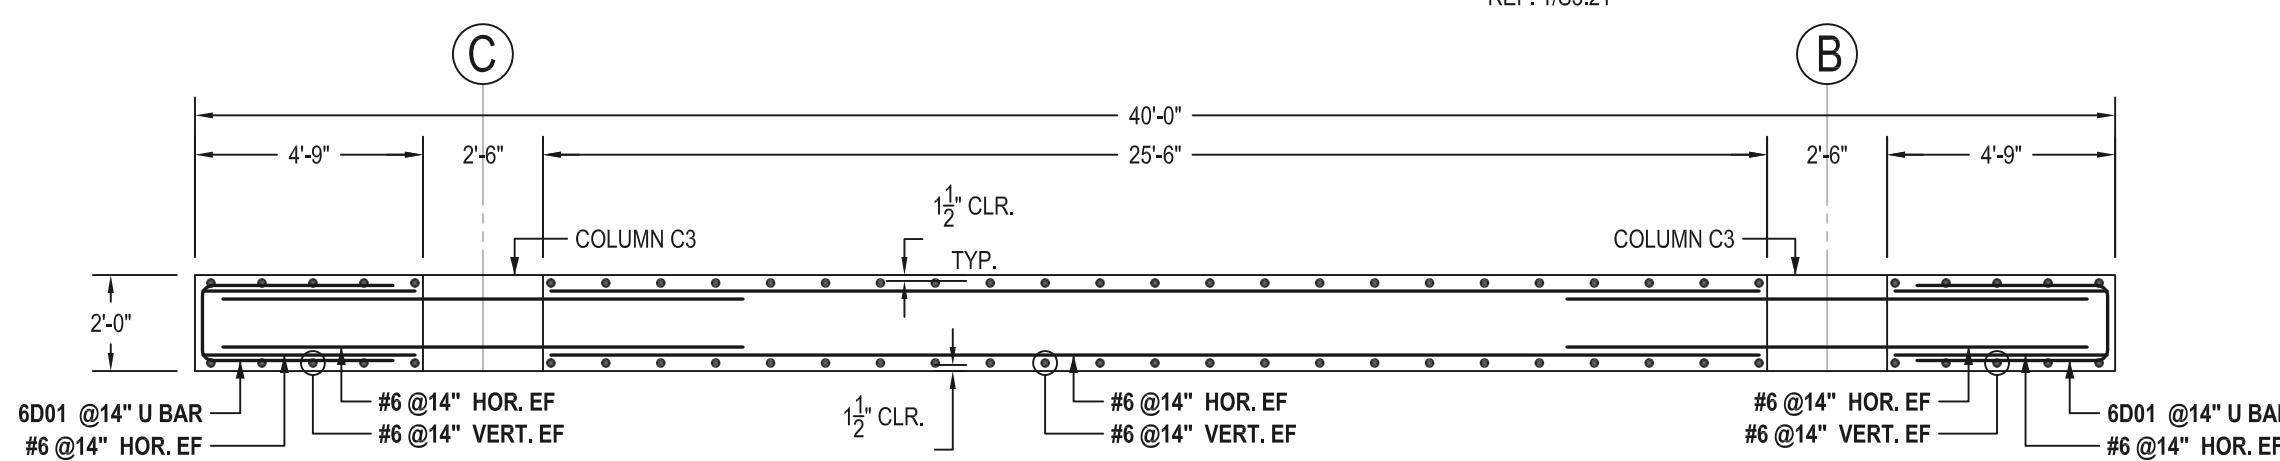


SECTIONAL PLAN VIEW ELEVATION - A

SCALE - 1/4"=1'-0"
REF: 1/S3.21

{ENG. PLEASE VERIFY COVER DETAILED
CONFLICT WITH SECTION 1 & 4 S3.31}

COVER DETAILS	
REF: 4/S3.31	
FOR SHEAR WALL	
ALL SIDES	1 1/2" CLR.

LAP SCHEDULE	
REF: S4.02	
FOR SHEAR WALL	
#6	4'-0"

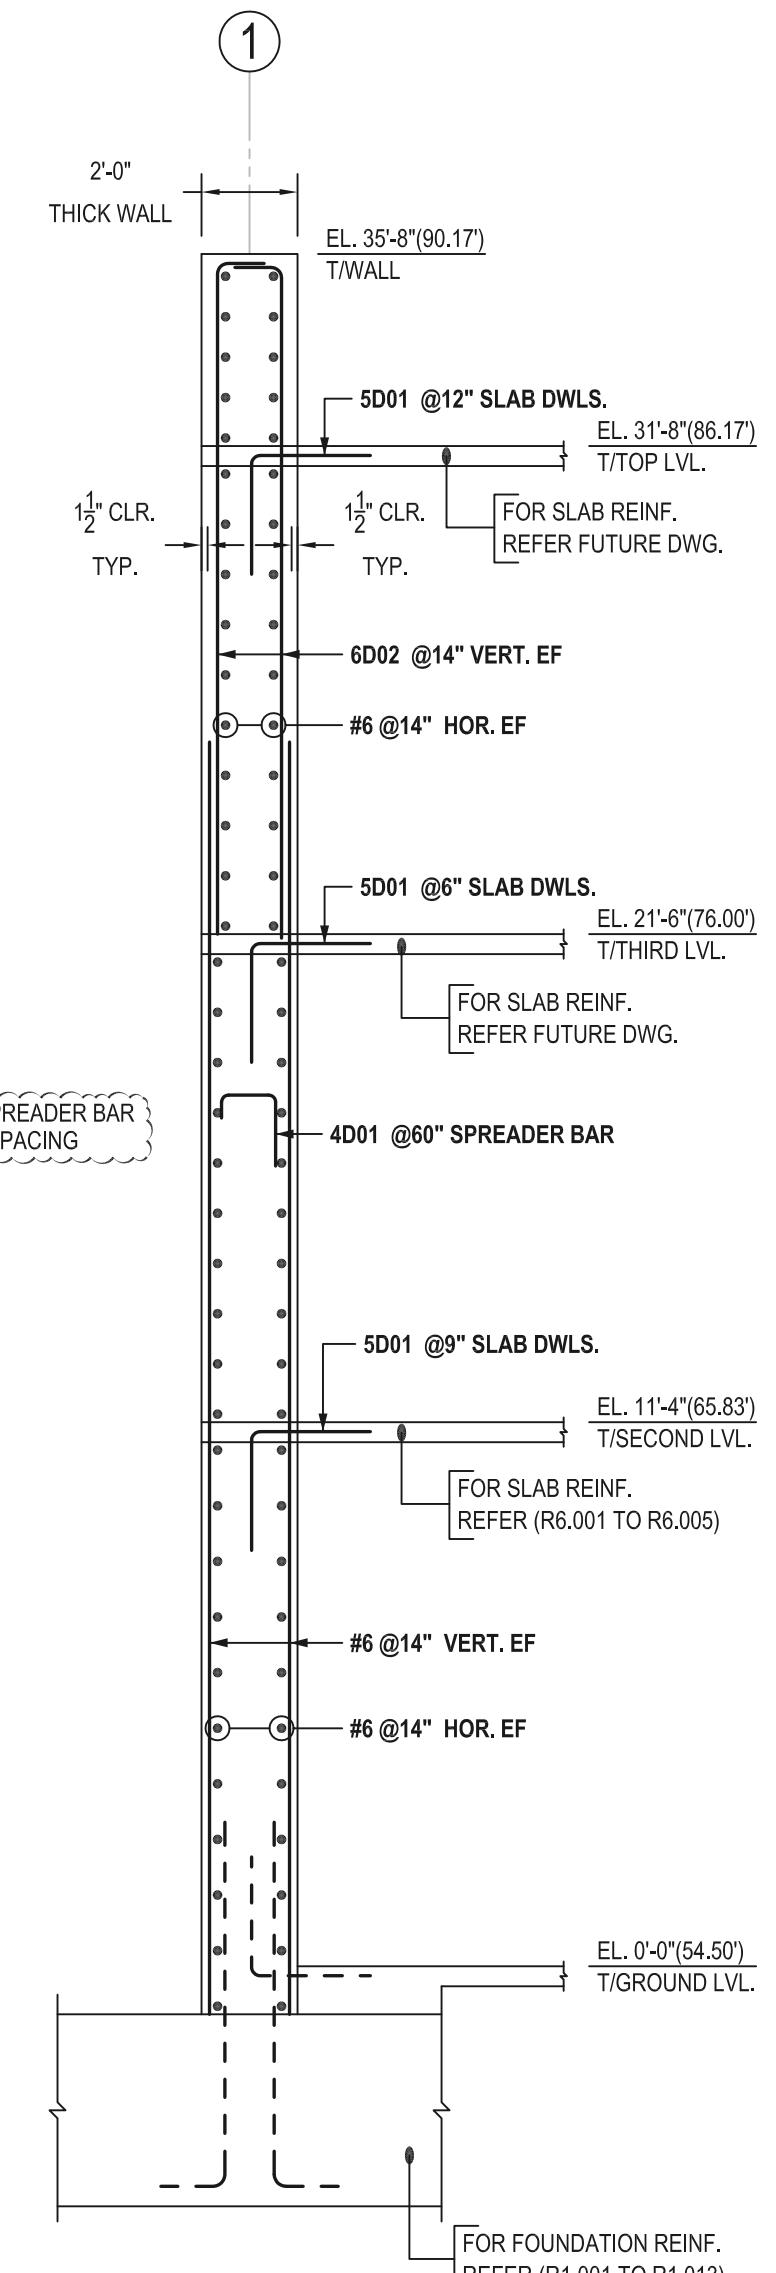



SECTION 1
SCALE - 1/4"=1'-0"
REF: 1&3/S3.31

Drawing Number: R4.002 BENDING SCHEDULE																
Bar Mark	Qty	Size	Total Length	Type	'A'	'B'	'C'	'D'	'E'	'F'	'G'	'H'	'J'	'K'	'O'	'R'
4D01	64	#4	3'-6"	17		0'-6"	1'-6"	1'-6"								
5D01	160	#5	5'-0"	17		2'-6"	2'-6"									
6D01	72	#6	9'-7"	17		4'-0"	1'-7 1/2"	4'-0"								
6D02	66	#6	15'-0"	2	1'-0"	14'-0"										

B D
A C
17 2
B
C
D
G
Hook G optional

FOR APPROVAL WAIVED

ALL BARS IN THIS DRAWING ASTM A615 GRADE 60 BLACK UNCOATED

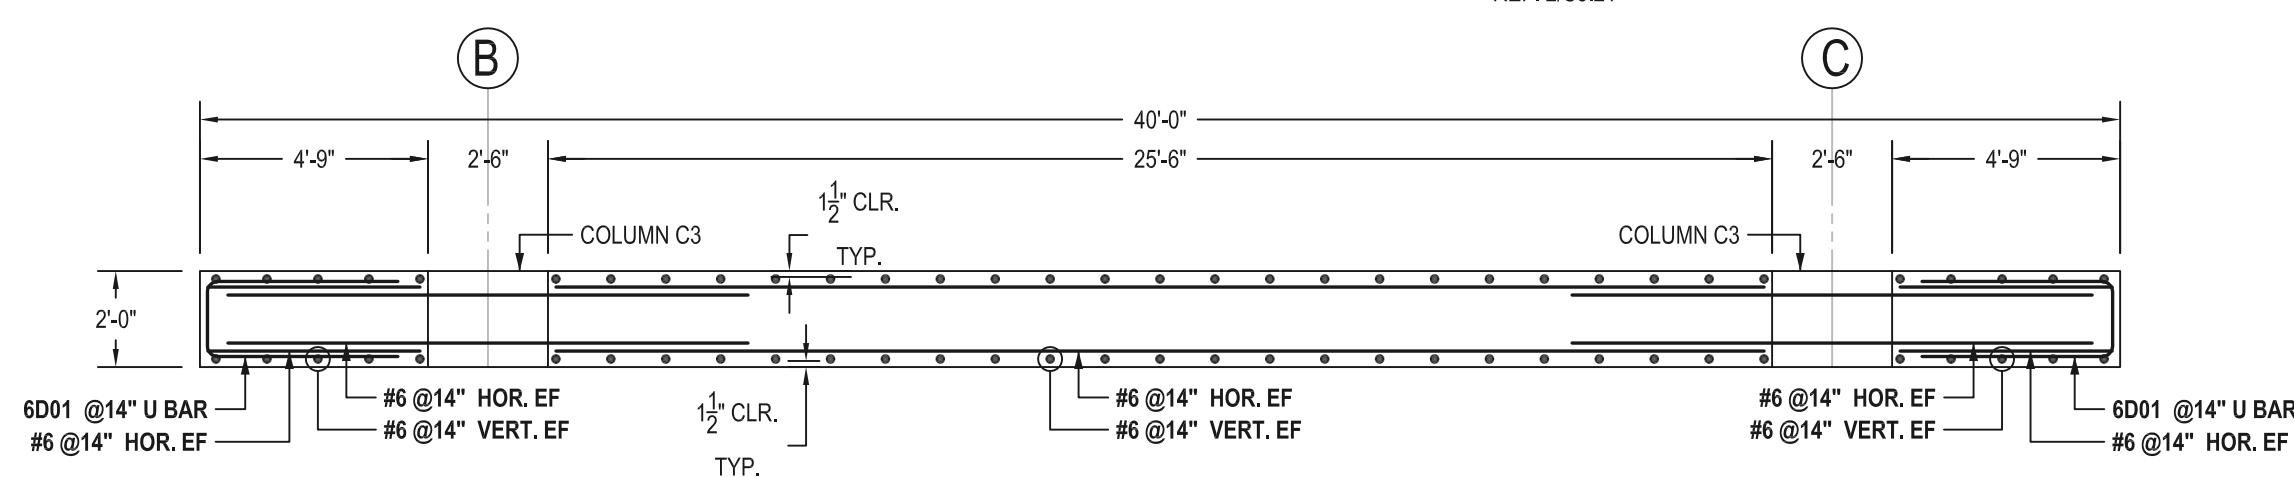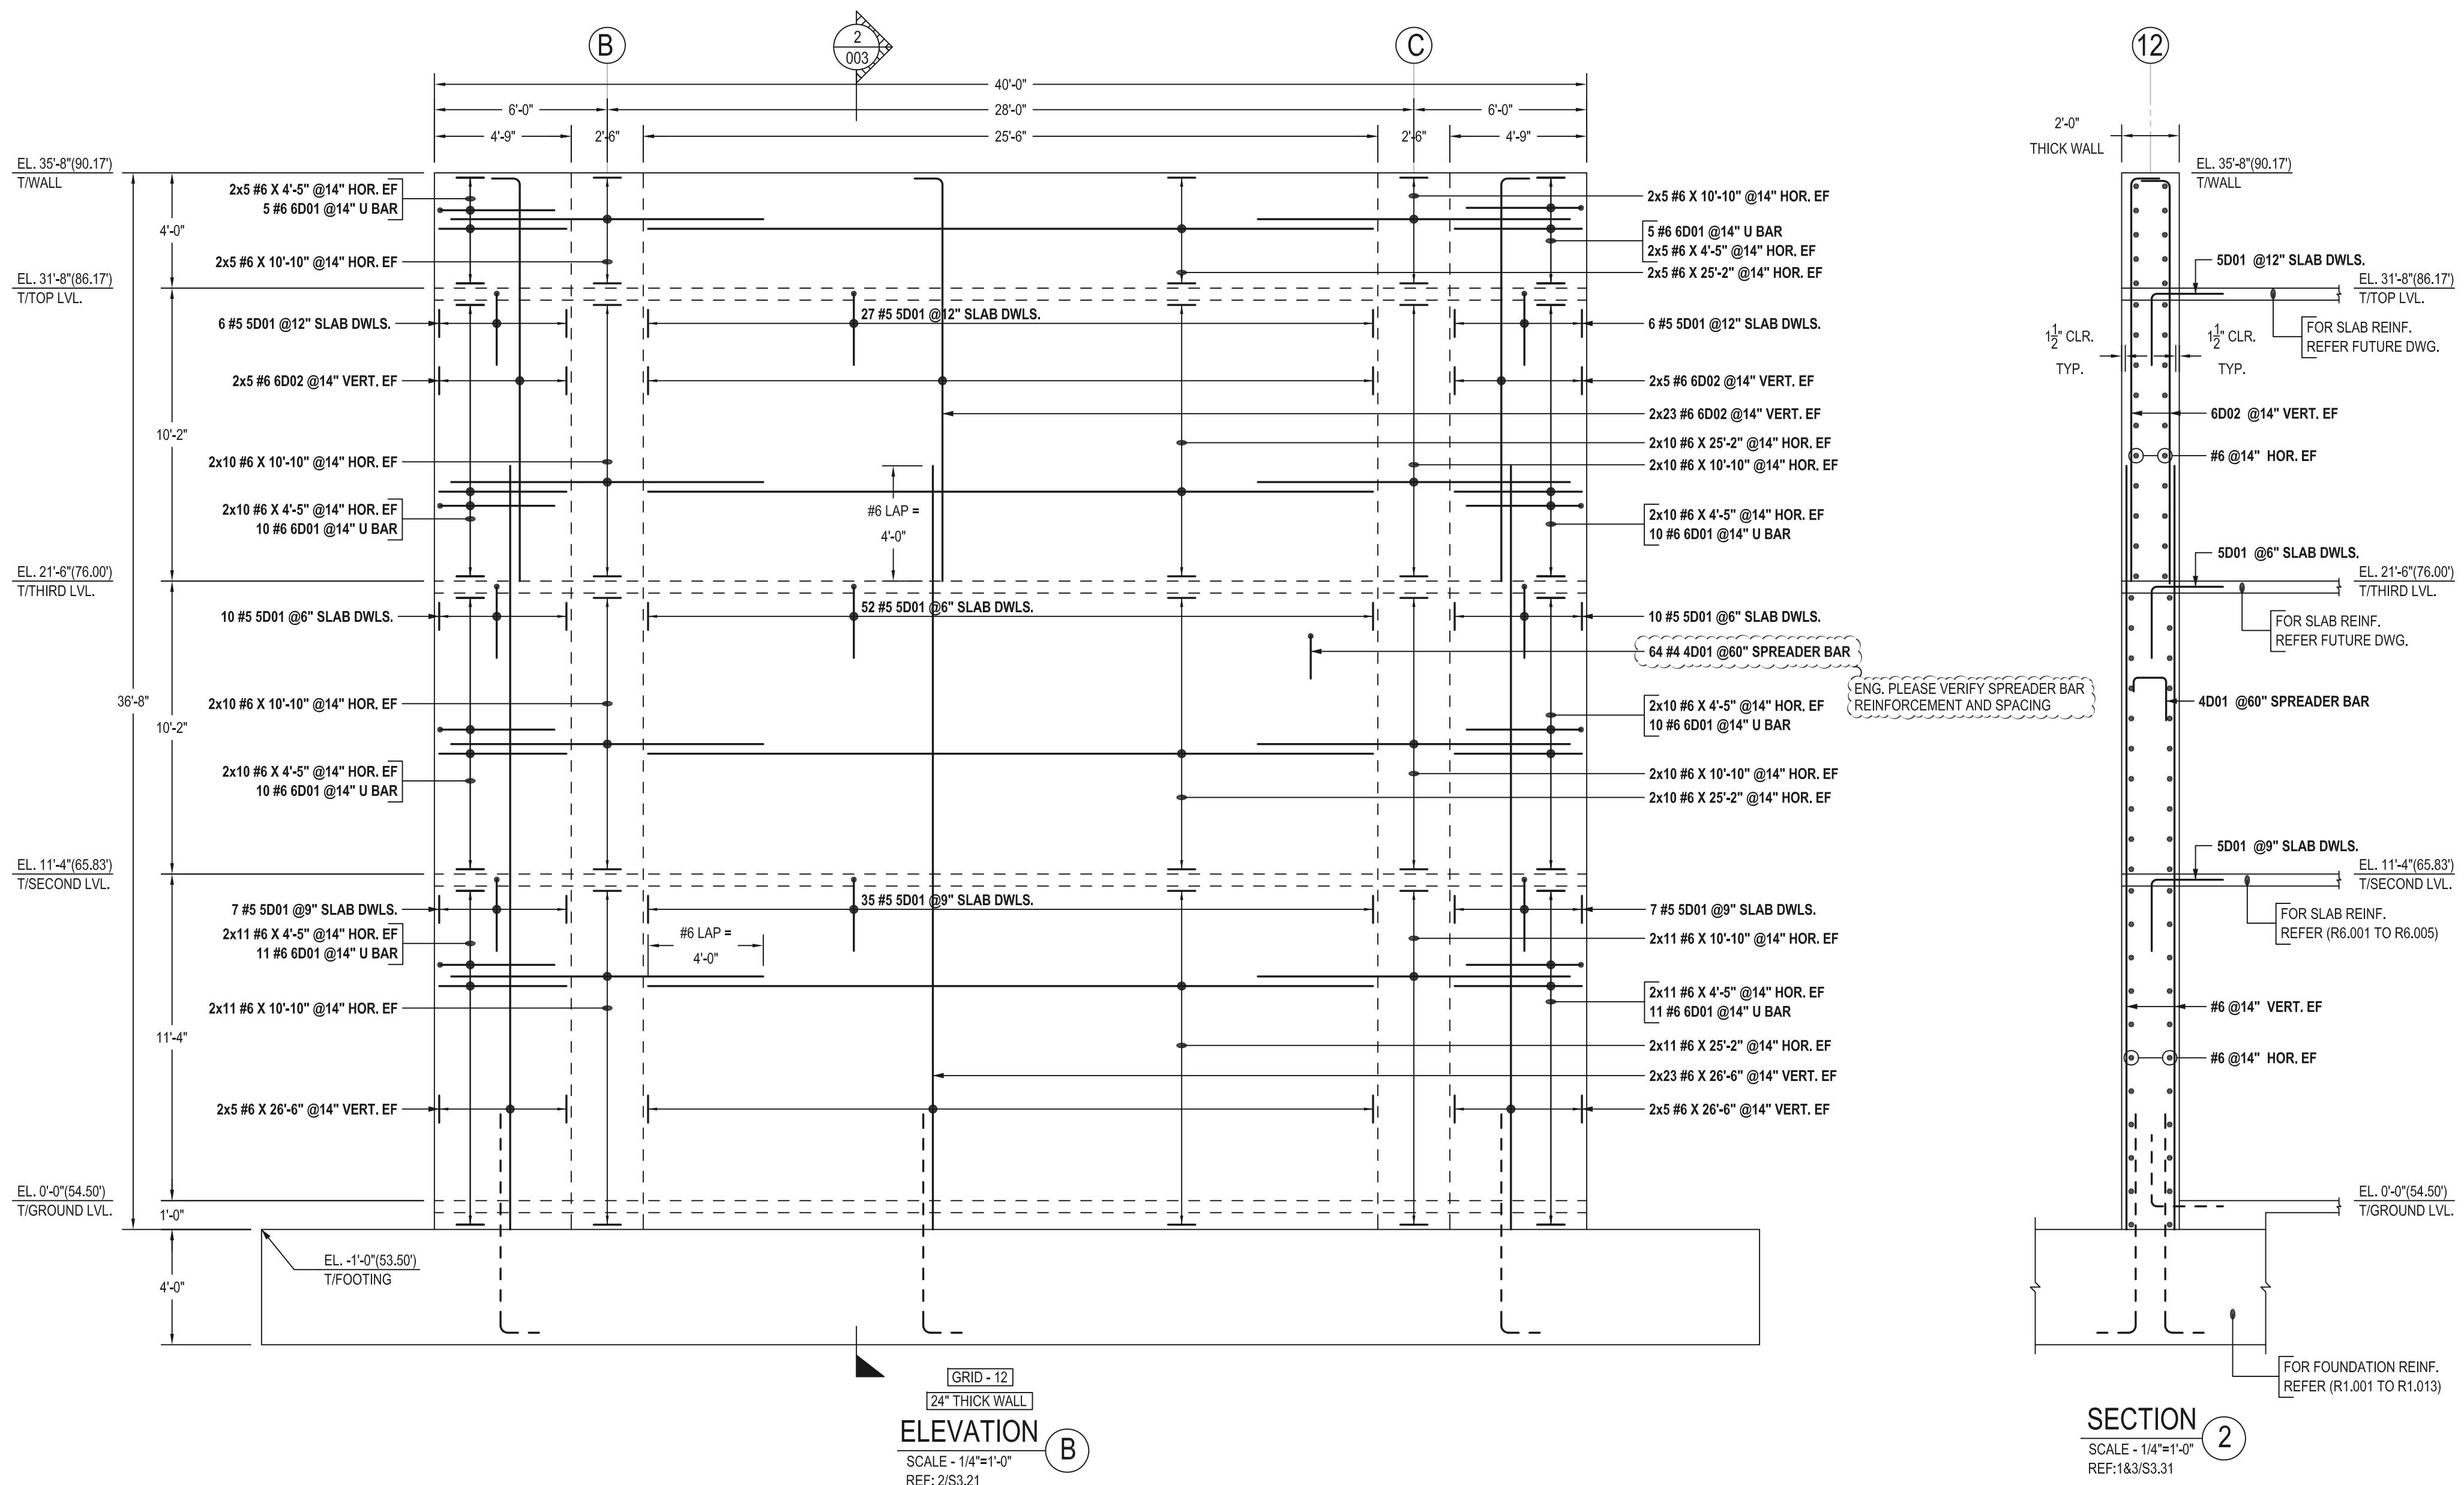

Drawing Number: R4.003 BENDING SCHEDULE																
Bar Mark	Qty	Size	Total Length	Type	'A'	'B'	'C'	'D'	'E'	'F'	'G'	'H'	'J'	'K'	'O'	'R'
4D01	64	#4	3'-6"	17		0'-6"	1'-6"	1'-6"								
5D01	160	#5	5'-0"	17		2'-6"	2'-6"									
6D01	72	#6	9'-7"	17		4'-0"	1'-7 1/2"	4'-0"								
6D02	66	#6	15'-0"	2	1'-0"	14'-0"										

17 2 Hook G optional